

Y1 Y2 Y3 Y4 Y5 Y6


2,400 6,000 6,000 6,000 2,400

22,800

X9 X10 X11 X12 X13

6,800 6,600 26,400 6,600 6,600

3,300 3,300

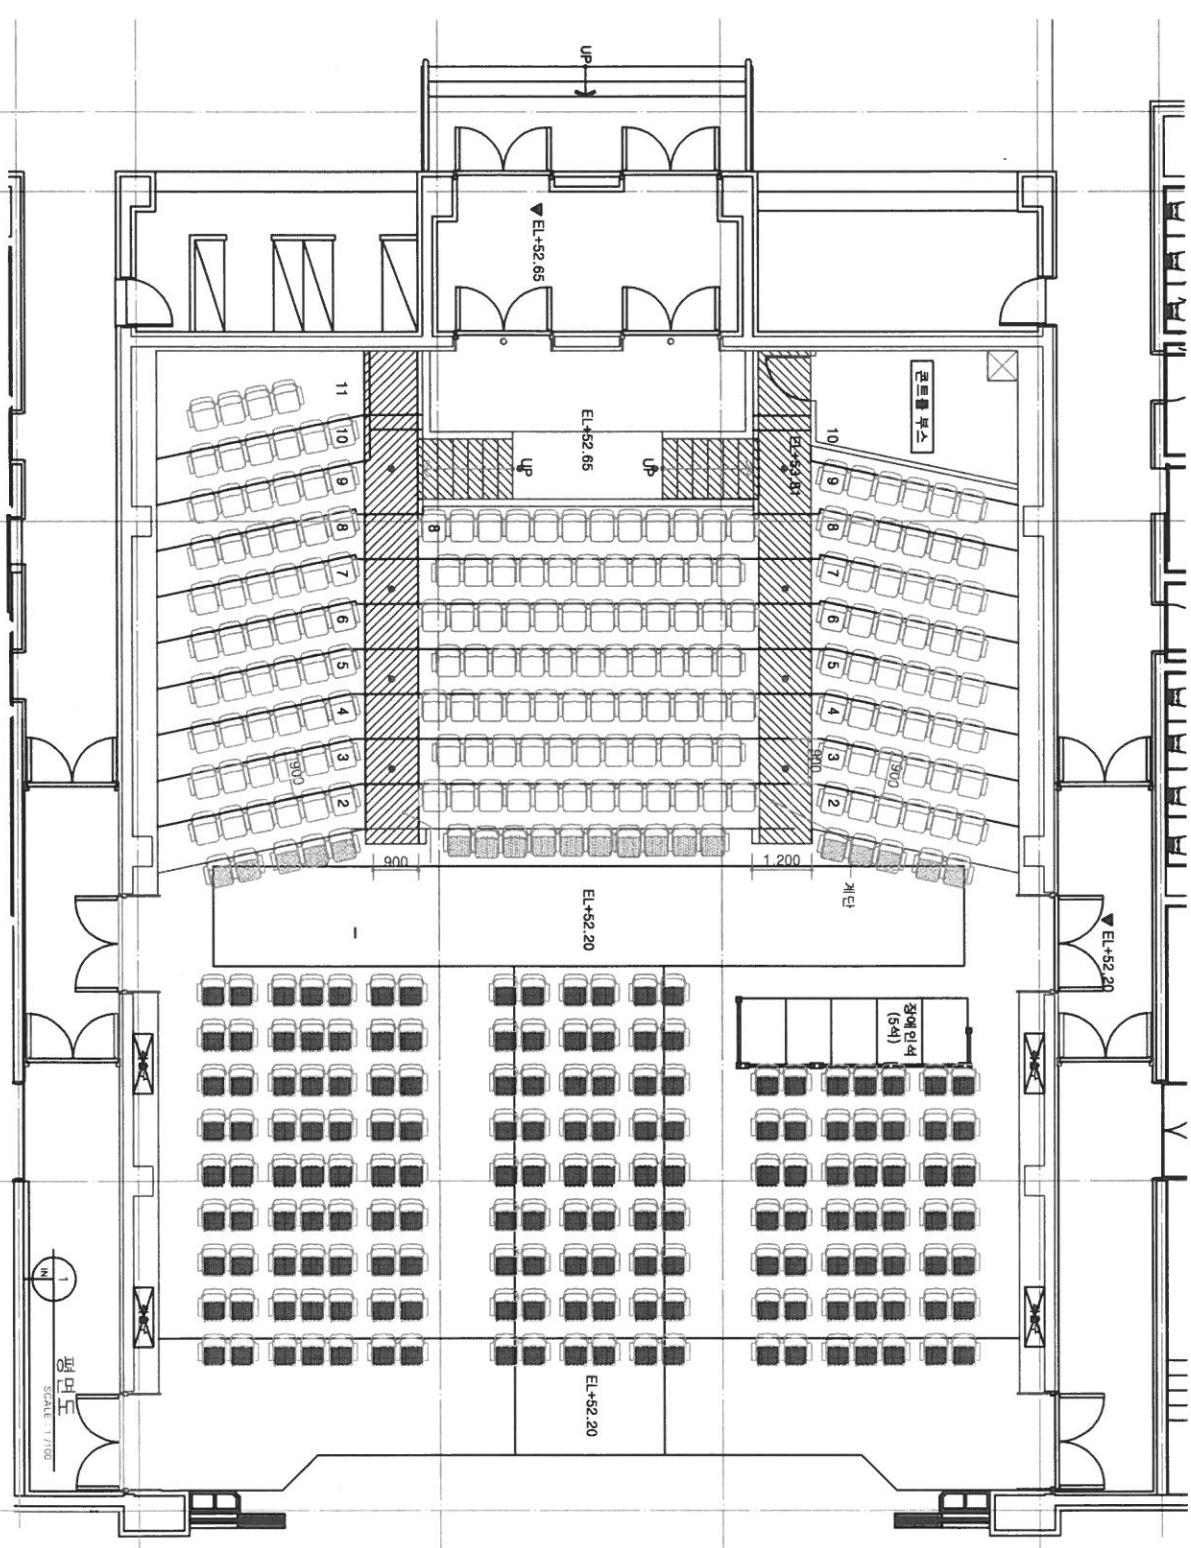

<p>강원대학교 강원대학교</p>	
<p>SCALE: 1/100</p>	<p>IN-01</p>
<p>DATE: 2006.11</p>	<p>PROJECT: 1 / 100 (A3)</p>
<p>DESIGNER: 양승철</p>	<p>ARCHITECT: 양승철</p>
